
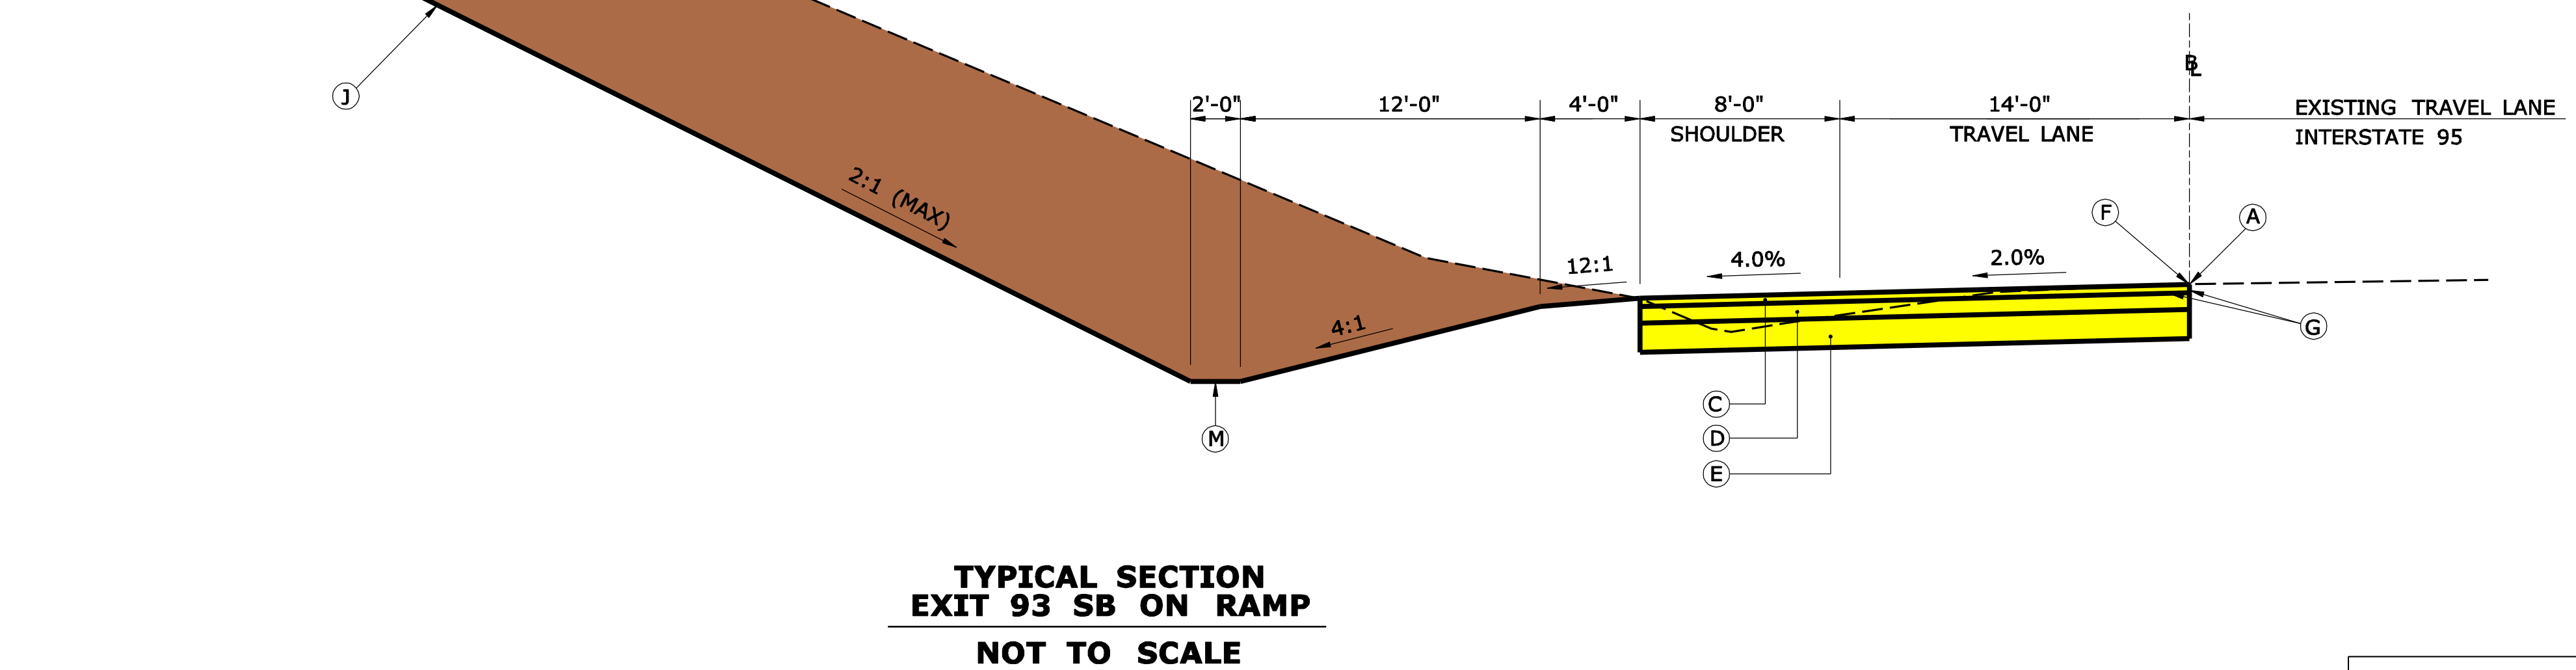
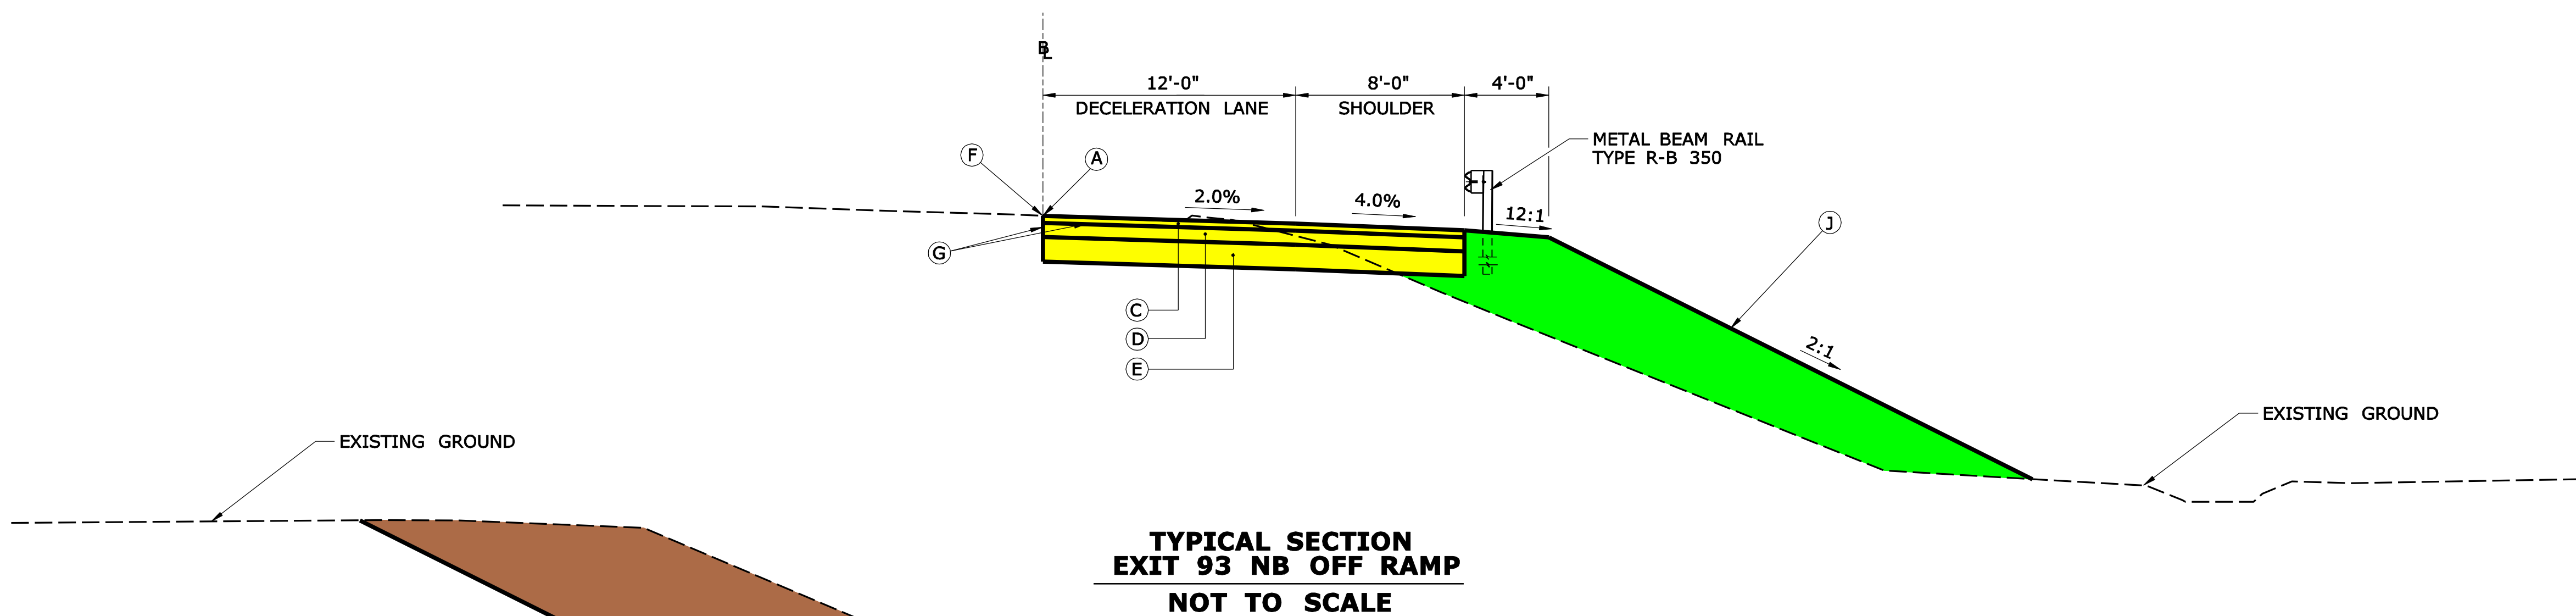


TYPICAL SECTIONS

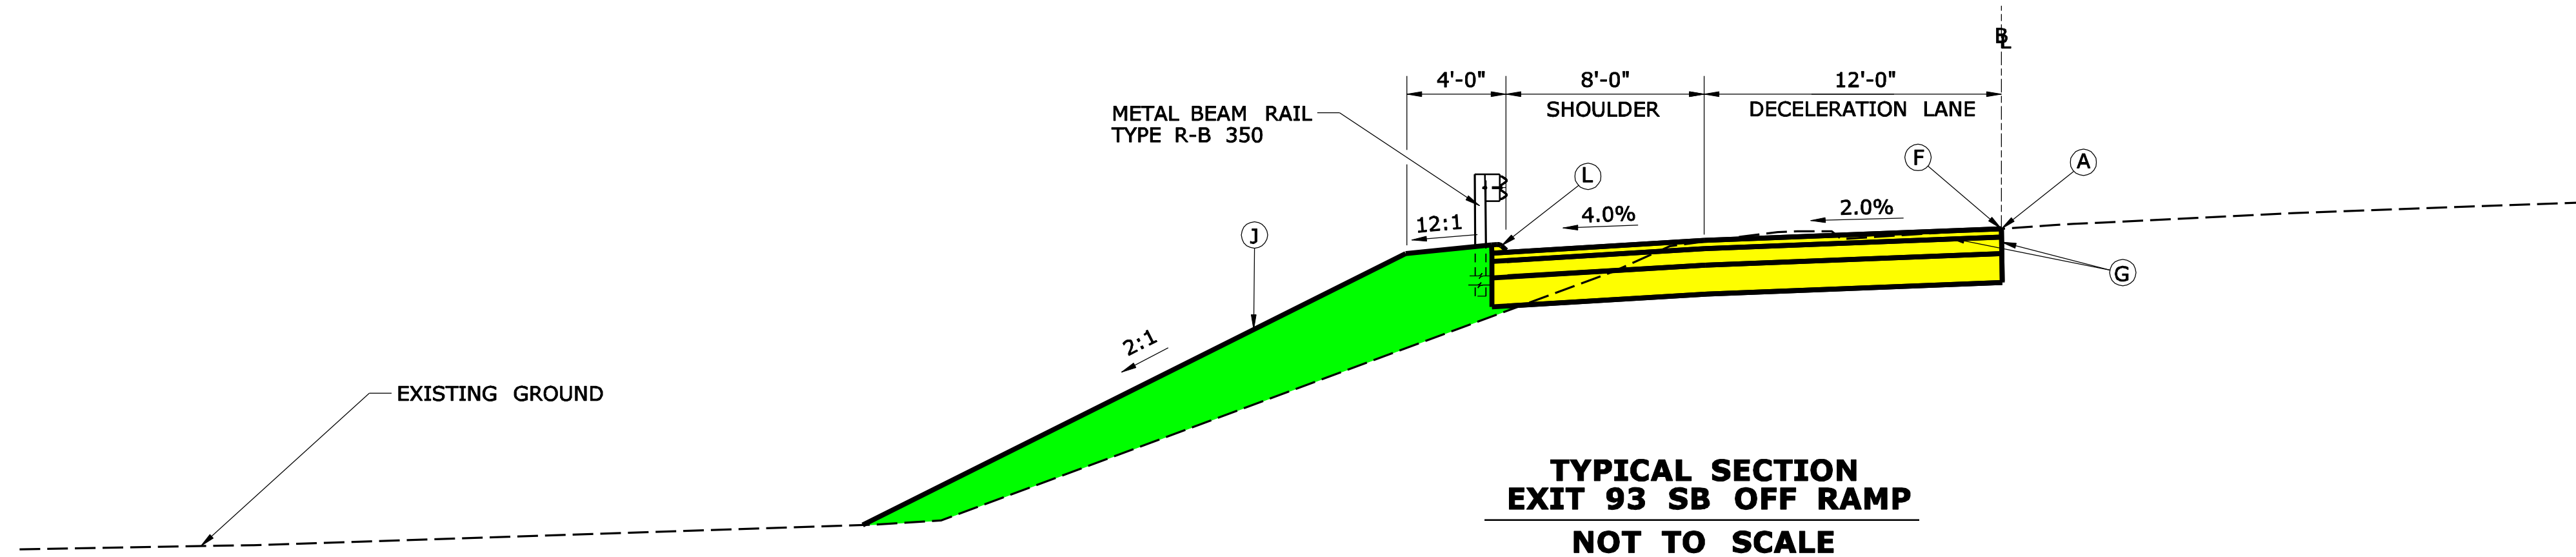

PRELIMINARY DESIGN REVIEW

Plotted: 3/28/2008 Border Version: 5/31/07		DESIGNER/DRAFTER: S. GWARA		PROJECT TITLE: SAFETY IMPROVEMENTS AND BRIDGE MAINTENANCE ON I-95	TOWN: NORTH STONINGTON	PROJECT NO. 58-307
THE INFORMATION, INCLUDING ESTIMATED QUANTITIES OF WORK, SHOWN ON THESE SHEETS IS BASED ON LIMITED INVESTIGATIONS BY THE STATE AND IS IN NO WAY WARRANTED TO INDICATE THE CONDITIONS OF ACTUAL QUANTITIES OF WORK WHICH WILL BE REQUIRED.		CHECKED BY: F. MOSELEY		ENGINEER: FAY, SPOFFORD & THORNDIKE	DRAWING TITLE: TYPICAL SECTIONS	DRAWING NO. TYP-2
REV. DATE - - -	REVISION DESCRIPTION - - -	SHEET NO. - - -	SCALE AS NOTED	APPROVED BY: -	DATE: -	FILENAME: \$FILESLS\$