



← I-95 SOUTHBOUND

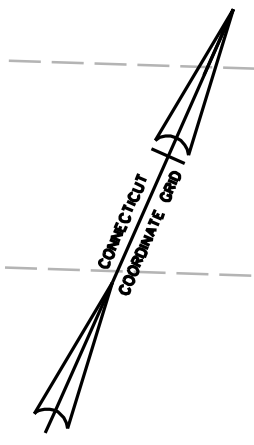

**END FULL DEPTH CONSTRUCTION STA. 62+80 MEET EXISTING**

MATCH MARK STA. 51+00 - SEE DRAWING NO. PLN-65

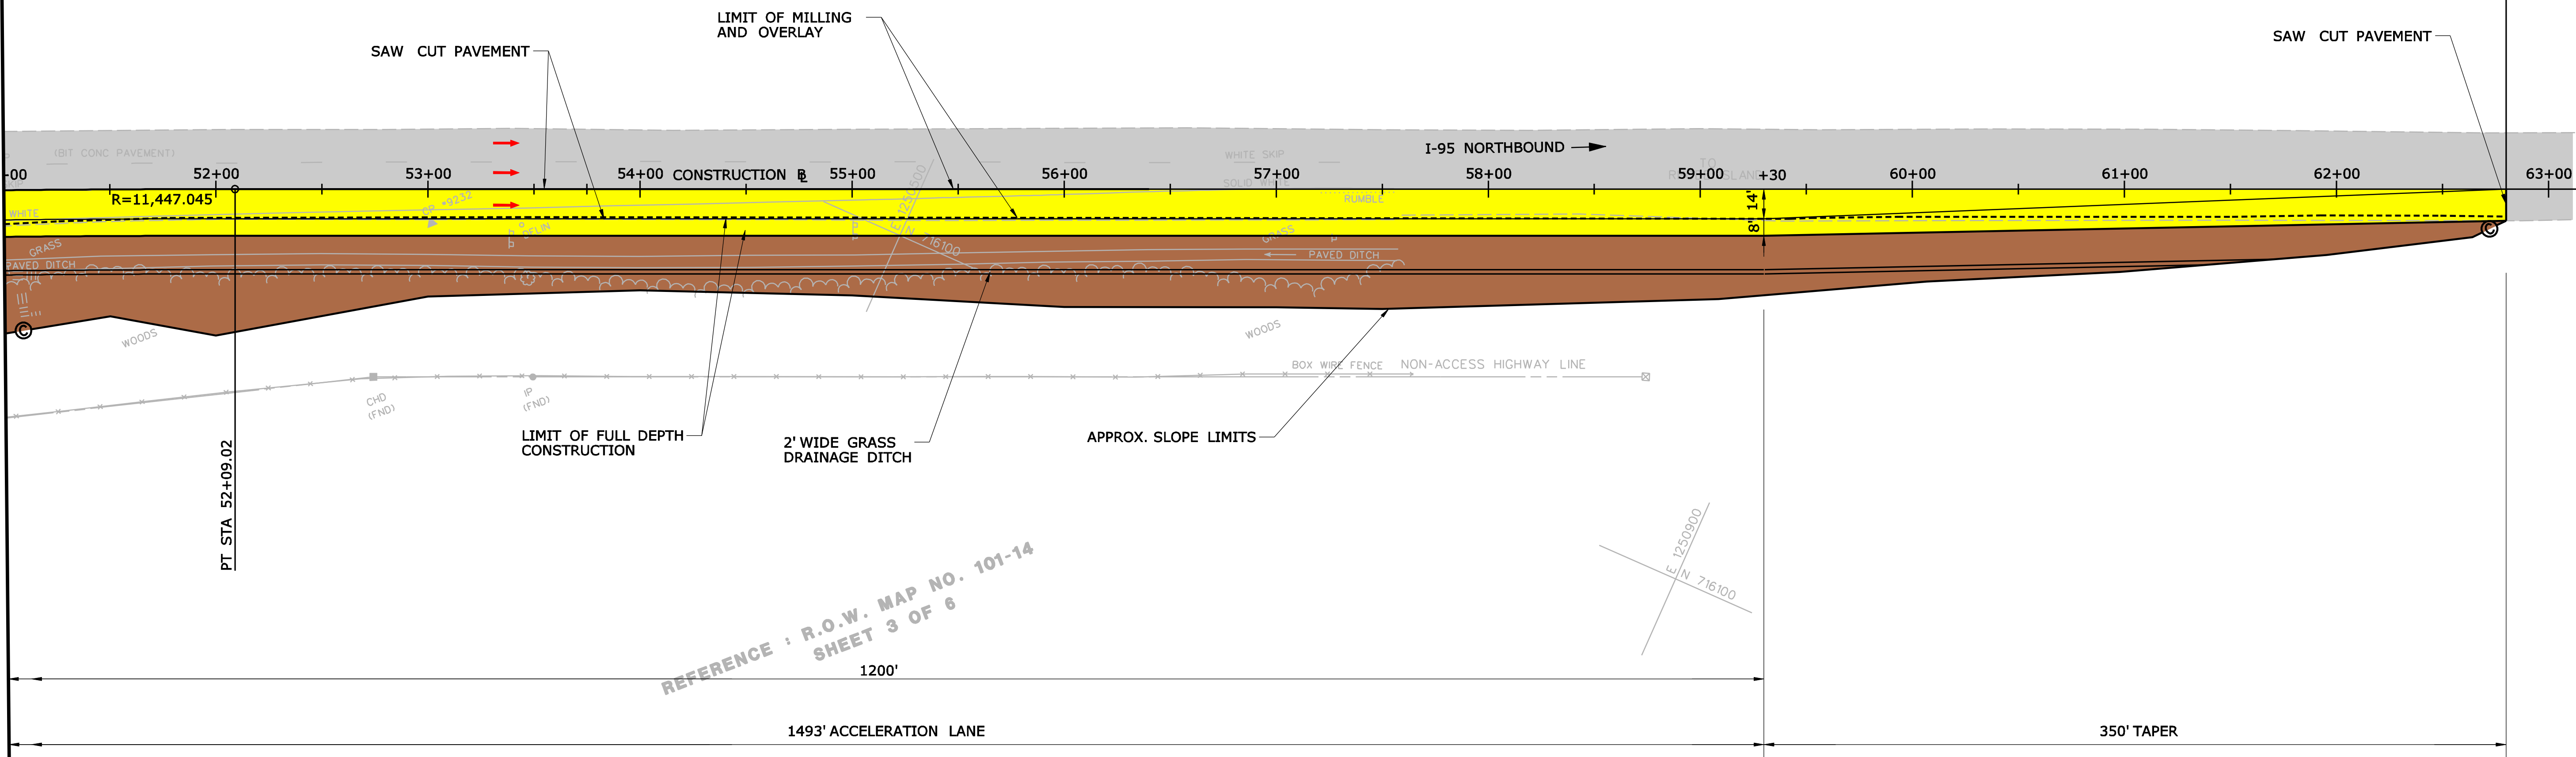

REFERENCE : R.O.W. MAP NO. 101-14  
SHEET 3 OF 6

**PRELIMINARY DESIGN REVIEW**

REV. DATE REVISION DESCRIPTION SHEET NO.		Plotted: 3/28/2008 Border Version: 5/31/07		DESIGNER/DRAFTER: <b>S. GWARA</b>				PROJECT TITLE: <b>SAFETY IMPROVEMENTS AND BRIDGE MAINTENANCE ON I-95</b>		TOWN: <b>NORTH STONINGTON</b>		PROJECT NO. <b>58-307</b>	
THE INFORMATION, INCLUDING ESTIMATED QUANTITIES OF WORK, SHOWN ON THESE SHEETS IS BASED ON LIMITED INVESTIGATIONS BY THE STATE AND IS IN NO WAY WARRANTED TO INDICATE THE CONDITIONS OF ACTUAL QUANTITIES OF WORK WHICH WILL BE REQUIRED.		CHECKED BY: <b>F. MOSELEY</b>		SCALE IN FEET 0 40 80 SCALE 1"=40'		ENGINEER: FAY, SPOFFORD & THORNDIKE		DRAWING TITLE: <b>CONSTRUCTION PLAN EXIT 92 NB ON RAMP</b>		DRAWING NO. <b>PLN-66</b>		SHEET NO.	
Date Plotted: 3/28/2008		APPROVED BY: -		DATE: -									

Filename: \$FILESLS